

JOB, START DESCRIPTION


DATE	DATE
BY	BY

SHEET 8
1.1

MODEL: **SUNSET**
 EXTERIOR ELEVATIONS
 ELEVATION A

DATE	REVISION #	ISSUED BY	CHECKED BY
03/10/03	1		



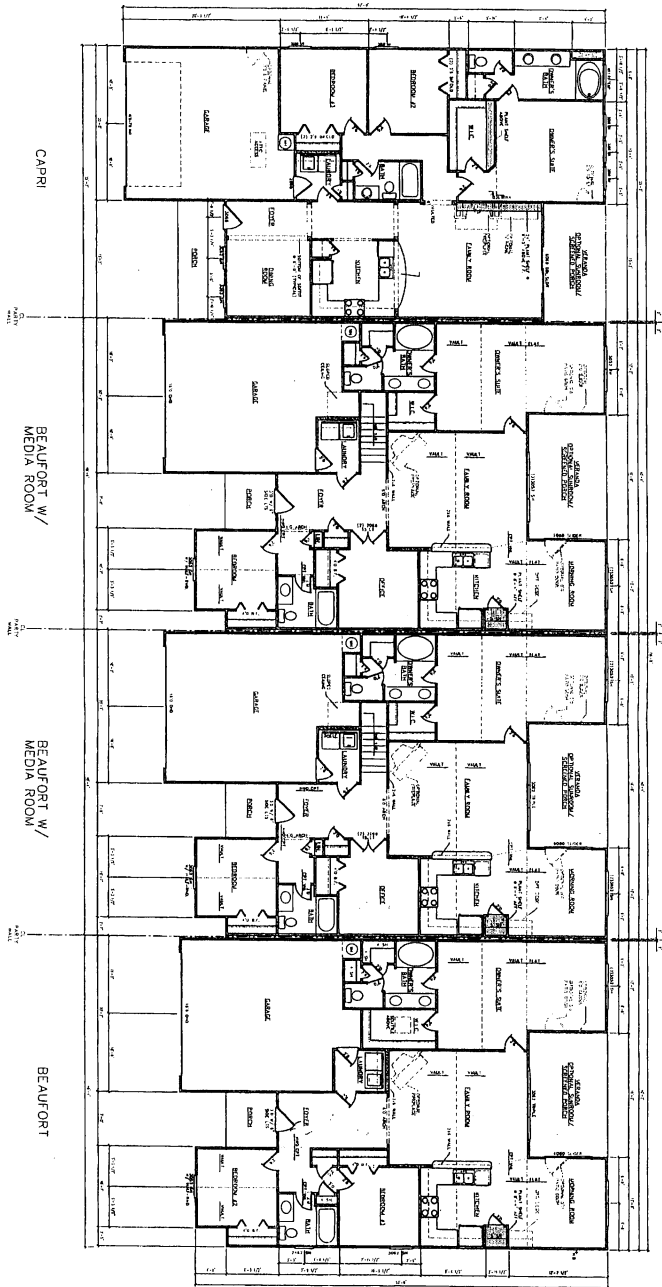

FIRST FLOOR PLAN
SCALE: 1/8" = 1'-0"

JOB START DESCRIPTION:	
JOB #	DATE
DRAWN BY	LOT #
SUPERVISOR	
OWNER	

SHEET NO
3.1

PROJECT: **SUNSET**
DATE: 01/23/01
FIRST FLOOR PLAN

DATE	REVISION	APPROVED BY	CHECKED BY
01/19/03	rev. 2	Intada	Intada



ORIGINAL